



August 14, 2017

Architecture Incorporated
815 Saint Joseph St. Ste 203
Rapid City, SD 57701

Attn: Jordan Burbach

Subject: Stagebarn Middle School

Re: **RFP 005 Add Masonry Back in at Admin Area**

Mr. Burbach:

Please refer to the attached pricing breakdown for RFP 005 to add back in masonry at exterior admin area and delete associated metal panels in that area.

We have reviewed this proposal for pricing and find the pricing to be appropriate for the scope of work. Scull recommends that the owner accept this proposal as priced.

The above reference change will not affect the current completion date.

Should you have any questions please contact me via email or phone.

Sincerely,

A handwritten signature in blue ink that reads "Jake Losett".

Jake Losett
Assistant Preconstruction Manager
Scull Construction

Scull Construction Services
 Stagebarn Middle School

Proposal No. RFP 005

PR PRICING BREAKDOWN

Description: Add Brick at Admin Area - Delete Metal Wall Panels

August 14, 2017

Prepared By: Jake Losett

DESCRIPTION	QTY	UNIT	LABOR		MATERIAL		SUBCONTRACTOR		TOTAL
			UNIT COST	COST	UNIT COST	COST	UNIT COST	COST	
Self Perform Pricing:									
Z-Furring/Rigid Insulation	-1230	SF	\$ 1.50	\$ (1,845.00)	\$ 1.50	\$ (1,845.00)		\$ -	\$ (3,690.00)
Metal Panel Install	-1230	SF	\$ 3.50	\$ (4,305.00)		\$ -		\$ -	\$ (4,305.00)
Supplier Pricing:									
Metal Sales	-1	LS		\$ -	\$ 5,536.55	\$ (5,536.55)		\$ -	\$ (5,536.55)
Subcontractor Pricing:									
Double H Masonry	1	LS		\$ -		\$ -	\$ 23,435.00	\$ 23,435.00	\$ 23,435.00
SUBTOTAL				-\$6,150		\$ (7,381.55)		\$ 23,435.00	\$ 9,903.45
SALES TAX	6.50%					\$ (479.80)			\$ (479.80)
									\$ -
SUBTOTAL									\$ 9,423.65
GC BOND	2.00%								\$ 188.47
EXCISE TAX	2.04%								\$ 192.24
SUBTOTAL									\$ 9,804.36
GC OVERHEAD/FEE	3.30%								\$ 323.54
								TOTAL	\$10,127.91



Double H Masonry
 4470 Rimrock Drive
 Rapid City, SD 57702-8695

Estimate

Date	Estimate #
8/11/2017	1392

Name / Address
J. Scull Construction PO Box 7636 803 Industrial Ave Rapid City SD 57709

** Needs to add Insulation*

Description	Qty	Project Man		Project	
		Jake		Stagebarn Middle School	
		Cost		Total	
Brick to be added in RFP #X5	1,270	18.00		22,860.00	
<i>+ Insulation *</i>	<i>1</i>	<i>575</i>		<i>575</i>	
Thank you for your business.		Total		22,860.00	

23,435.00



7990 E. I-25 FRONTAGE RD.
LONGMONT, CO 80504
PH: (800) 289-7663
FAX: (800) 289-1617

PRICE QUOTATION

THIS QUOTATION IS BASED ON TODAY'S COST.
DELAY IN ORDER PLACEMENT MAY NECESSITATE
RENEGOTIATION OF PRICE AND DELIVERY.

PRICES ARE
GOOD TILL
Apr-28-17

DATE:
08/02/17

CUSTOMER: Scull Construction

Attn: Jake Losett

ADDRESS: Rapid City, SD

JOB NAME: Stagebarn RFP #5 - Deduct

Product: 22ga TL17-D

LOCATION: Rapid City, SD

Page 1
OF 1

Quote #: D0817001

ALL AGREEMENTS ARE CONTINGENT UPON STRIKES, ACCIDENTS, FIRE, FLOOD, WAR, EMERGENCY OR ANY CONDITION OR COURSES OF DELAY BEYOND OUR CONTROL. OUR RESPONSIBILITY CEASES UPON DELIVERY TO RAILROAD, COMMON CARRIER OR JOB. ALL QUOTATIONS ARE MADE SUBJECT TO ACCEPTANCE WITHIN DATE NOTED ABOVE AND APPROVAL OF OUR CREDIT DEPARTMENT.

QTY	U/M	P/C	DESCRIPTION	PRICE PER UNIT	EXTENDED
1454.00	LF		FLUSH TL17D 11/1 22GAX12 PAINTED	\$2.830	\$4,114.82
30	EA	9870004	CUSTOM TRIM 22GA 4-6~ PTD (JAMB)	\$15.456	\$463.68
12	EA	9870016	CUSTOM TRIM 22GA 16-18~ PTD (COPING)	\$45.840	\$550.08
5	EA	9870007	CUSTOM TRIM 22GA 7-9~ PTD (SILL / HEAD)	\$23.040	\$115.20
2	EA		CIA22 OS CORNER 10' PVF PAINTED	\$20.610	\$41.22
2	EA		CIA22 IS CORNER 10'PVF PAINTED	\$20.610	\$41.22
12	EA		CIA22 CLEAT 10' PVF VARIES	\$5.436	\$65.23
8	EA		MB22 1.5 Z-CLOSURE10'PVF PAINTED	\$7.731	\$61.85
1500	EA	8242100	10-16X1 PHL PANCAKE SD3 GALV	\$0.045	\$67.50
250	EA	82348XX	14 X 7/8 STCH SD PAINTED	\$0.063	\$15.75
		note	CUSTOMER MUST VERIFY ALL LENGTHS & QTYS PRICING IS BASED ON STD 22GA COLORS		
				SUB-TOTAL	\$5,536.55

NOTICE:

Please examine this quote carefully as we agree to furnish only the articles as named and described on our quote, irrespective of how the inquiry may have read. All work, once in process of manufacturing, cannot be changed or cancelled except at the expense of the purchaser.

Customer agrees to accept delivery within 60 days.

Sales Tax
Price quoted F.O.B.
Metal Sales Manufacturing, Inc. Sales Representative:
Estimated By:
Date Accepted:

NOT INCLUDED
Rapid City, SD
Tim Hern
John Quiroz

Customer Signature:

This quote includes only what is listed herein and is not to be a guaranteed amount for the job. No extra material will be provided at this price and all panels and trim are not returnable should there be extra. It is the responsibility of the purchaser to field verify quantities before an order is placed.

PROPOSAL REQUEST

PROJECT:
Stagebarn Middle School
Summerset, South Dakota

OWNER:
Meade School District 46-1
1230 Douglas Street
Sturgis, SD 57785

CONTRACTOR:
Scull Construction
803 Industrial Avenue
Rapid City, SD 57702

PROPOSAL REQUEST NO.: 5

DATE OF ISSUANCE: August 2, 2017

CONTRACT FOR: Prime

CONTRACT DATED: February 23, 2017

ARCHITECT'S PROJECT NO.: 2603

ARCHITECT:
Architecture Incorporated
815 St. Joseph Street Ste 203
Rapid City, SD 57701

Please submit an itemized proposal for changes in the Contract Sum and Contract Time for proposed modifications to the Contract Documents described herein. Submit proposal or notify the Architect in writing of the date on which you anticipate submitting your proposal.

THIS IS NOT A CHANGE ORDER, CONSTRUCTION CHANGE DIRECTIVE, OR A DIRECTION TO PROCEED WITH THE WORK DESCRIBED IN THE PROPOSED MODIFICATIONS.


Description: Add masonry back in at Admin area

The owner has requested to add masonry back to the exterior walls of the administration area in Area C.

Delete exterior metal wall panels at clouded exterior walls as shown in (attached) Supplemental Drawing SD-5 dated 08.02.2017.

Add Face Brick 4"x12" utility at walls where metal wall panels were deleted. Refer to detail 2/5.30 for color and brick recess locations.

Requested by: Jordan Burbach, Assoc. AIA, LEED Green Associate, Architecture Incorporated

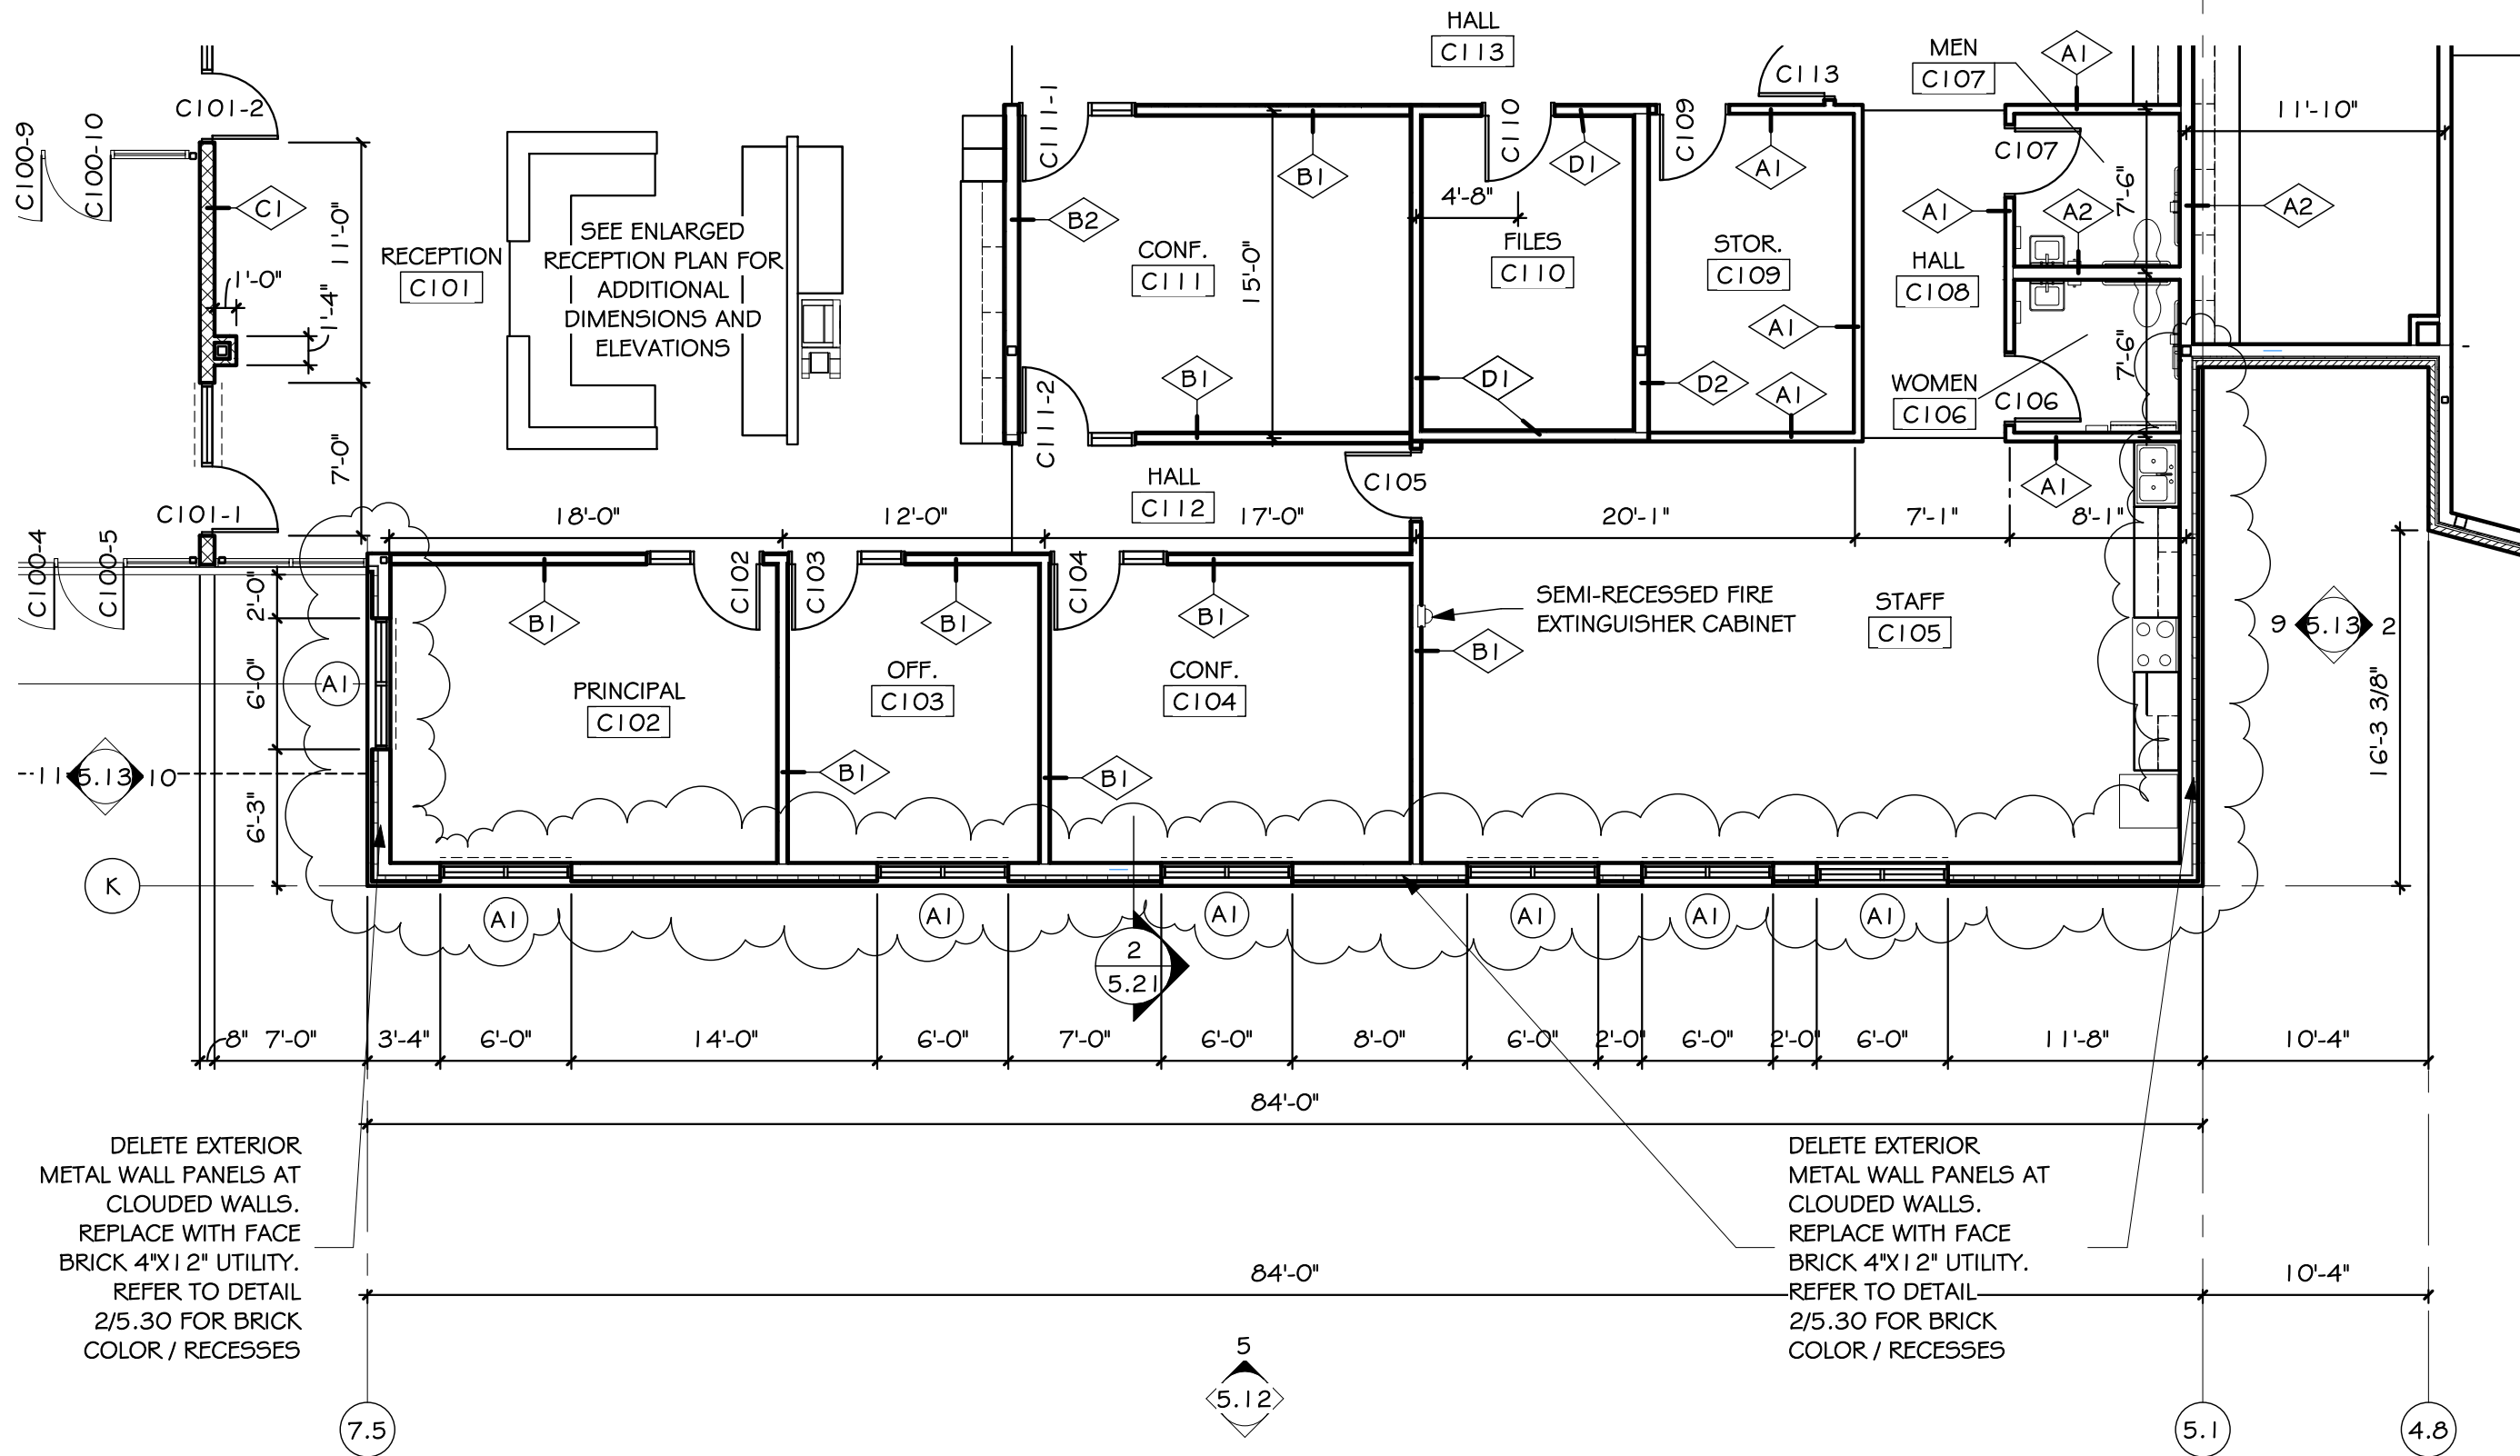

DELETE EXTERIOR METAL WALL PANELS AT CLOUDED WALLS. REPLACE WITH FACE BRICK 4"X1 2" UTILITY. REFER TO DETAIL 2/5.30 FOR BRICK COLOR / RECESSES

DELETE EXTERIOR METAL WALL PANELS AT CLOUDED WALLS. REPLACE WITH FACE BRICK 4"X1 2" UTILITY. REFER TO DETAIL 2/5.30 FOR BRICK COLOR / RECESSES

SD5 - PARTIAL FLOOR PLAN - AREA C
 SCALE: 1/8" = 1'-0"

DRAWING
SD-5

Project STAGEBARN MIDDLE SCHOOL
 number 03.10.2603.15 drawn JGB checked KEB
 date 08.02.2017 revision

Architecture Incorporated

909 St. Joseph Street Suite 202, Rapid City, South Dakota 57701 (605)721-1158
 415 south main avenue, sioux falls, south dakota 57101 (605)339-1711